



# L.S.D 153 System

提升推拉门  
153 Lift & Sliding Door

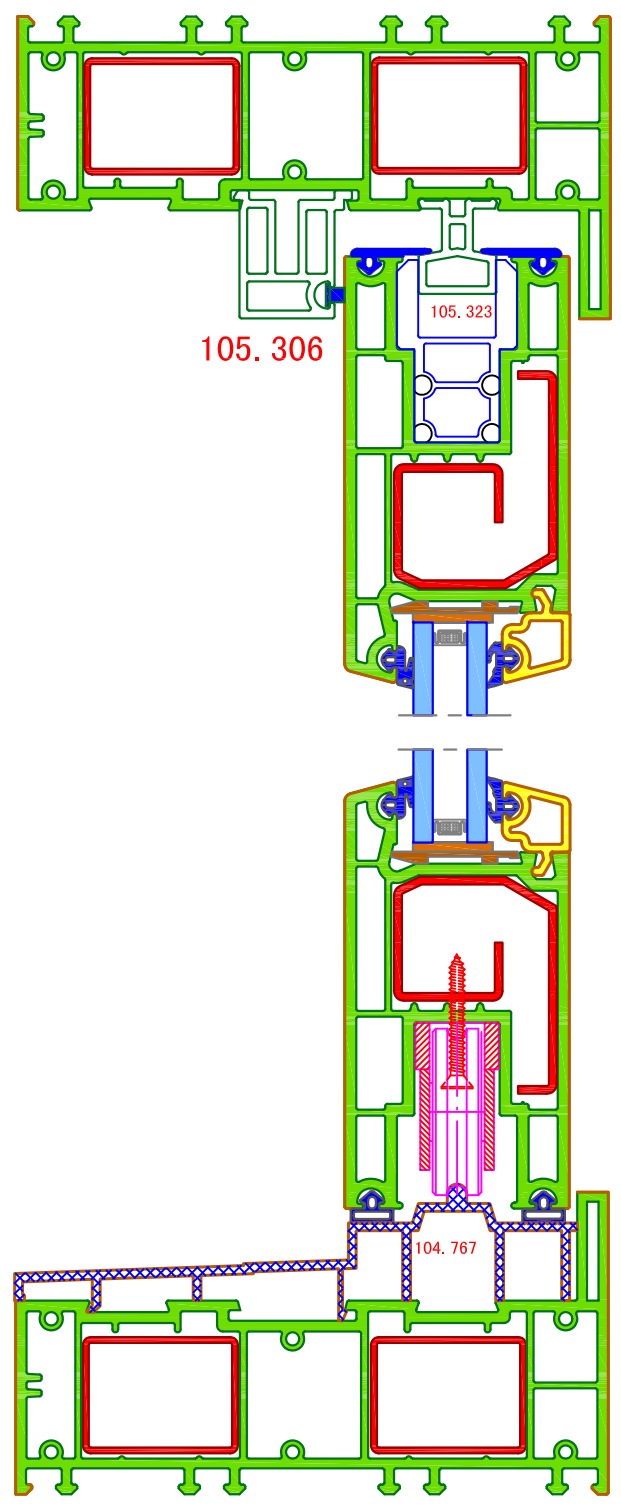

B--B

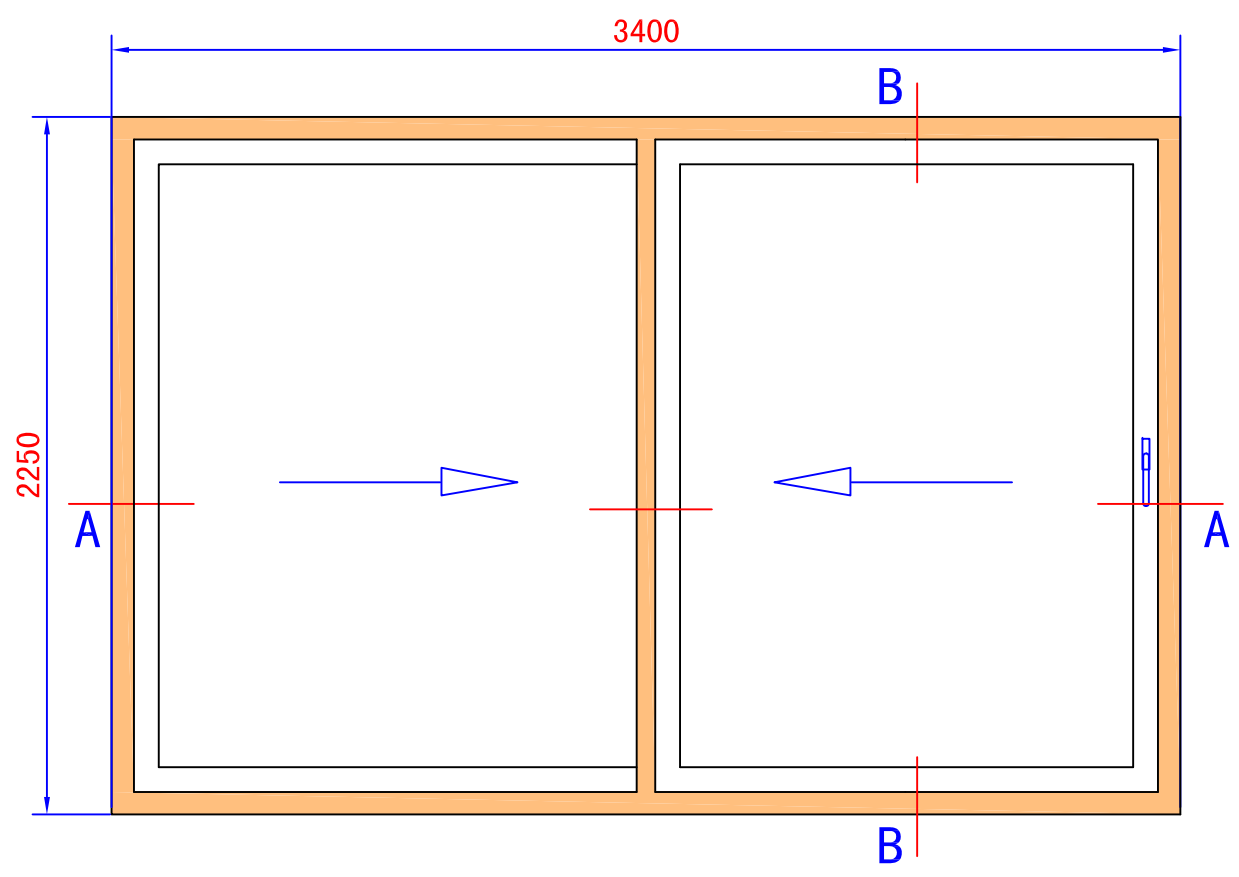

材料配置表:  
Material Configuration

SN	型材 Profile	描述 Description
1	105.302	门框 Door Frame
2	105.793	门扇 Door Sash
3	105.305	封盖型材 Cover Profile
4	105.304	导轨 Track Profile
5	105.306	中道轨 Rebate bead
6	105.311	封盖型材 Cover Profile
7	105.323	上道轨 Guide Profile
8	105.328	盖板 Coupling Bead
9	105.359	密封条 Middle Coupling
10	104.767	导轨 Bottom Track

